

宅地 No.1 (1219-1)


測点	X	Y
GG1	69.810	41.895
P1	58.789	44.928
P29	51.214	23.865
GG8	61.385	18.500
GG9	67.200	34.680
倍積	537.986393	
面積	268.9931965	地積 268.99 m ²

宅地 No.2 (1219-2)

測点	X	Y
P29	51.214	23.865
P1	58.789	44.928
GG2	46.144	48.409
GG3	43.709	39.714
GG4	43.139	39.764
GG5	39.968	29.125
GG6	44.075	27.450
GG7	49.109	24.975
倍積	538.399199	
面積	269.1995995	地積 269.19 m ²

宅地 No.1
268.99 m²
81.36 坪

宅地 No.2
269.19 m²
81.42 坪

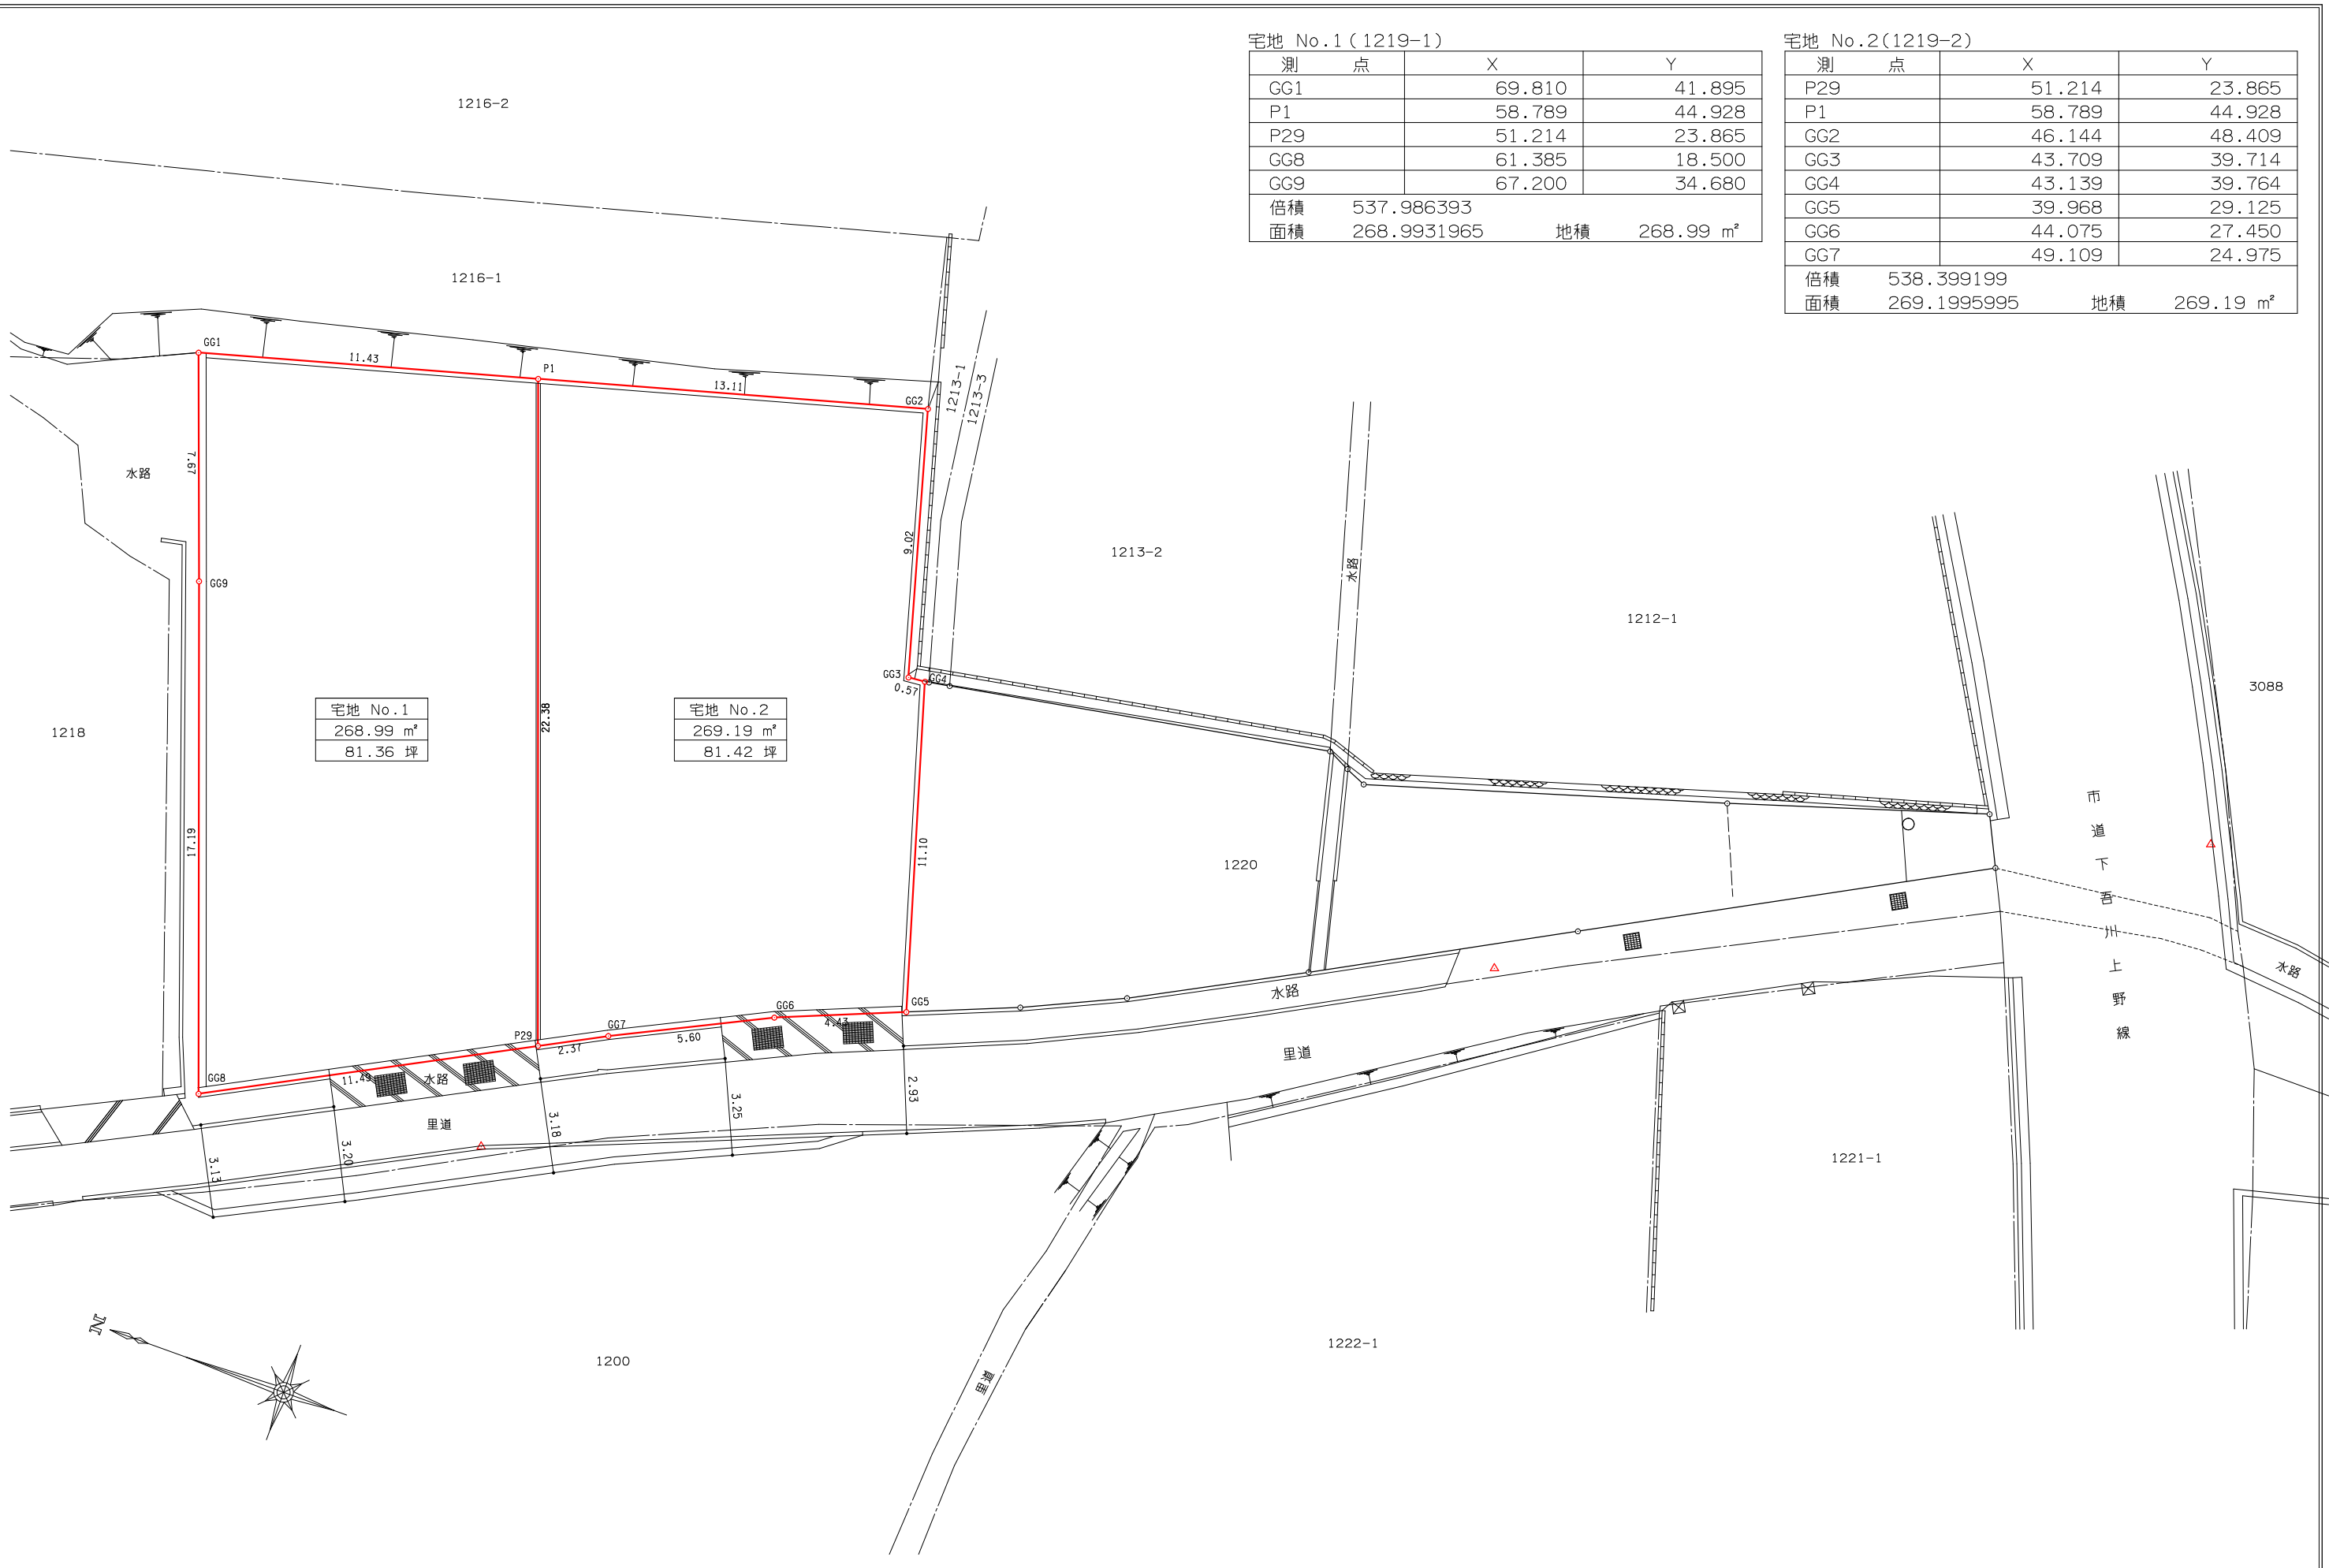

宅地 No.1 (1219-1)

測点	X	Y
GG1	69.810	41.895
P1	58.789	44.928
P29	51.214	23.865
GG8	61.385	18.500
GG9	67.200	34.680
倍積	537.986393	
面積	268.9931965	地積 268.99 m ²

宅地 No.2 (1219-2)

測点	X	Y
P29	51.214	23.865
P1	58.789	44.928
GG2	46.144	48.409
GG3	43.709	39.714
GG4	43.139	39.764
GG5	39.968	29.125
GG6	44.075	27.450
GG7	49.109	24.975
倍積	538.399199	
面積	269.1995995	地積 269.19 m ²

宅地 No.1
268.99 m²
81.36 坪

宅地 No.2
269.19 m²
81.42 坪